


3. THE COMBINED ON-SITE AREA OF DISTURBANCE IS 84,460± SQUARE FEET OR 1.94± ACRE. THE

5. ALL DIMENSIONS ARE SHOWN IN UNITED STATES SURVEY FEET UNITS UNLESS DESIGNATED "DS" TO 6. THE LOCATION OF UNDERGROUND UTILITIES IS TAKEN FROM PUBLIC RECORDS AND FIELD LOCATION OF VENTS, MANHOLES, AND INLETS, ETC. THE EXTENT AND EXACT LOCATION AND DEPTH OF UNDERGROUND UTILITIES HAS NOT BEEN INDEPENDENTLY VERIFIED BY THE OWNER OR THE ENGINEER AND ARE NOT GUARANTEED TO BE COMPLETE OR ACCURATE. THEREFORE, THE CONTRACTOR IS RESPONSIBLE FOR DETERMINING THE EXACT LOCATION, DEPTH, AND LIMITS OF ALL EXISTING UTILITIES PRIOR TO COMMENCING WORK. THE CONTRACTOR SHALL BE FULLY RESPONSIBLE FOR ANY AND ALL DAMAGES WHICH MAY OCCUR AS A RESULT OF THE CONTRACTORS FAILURE TO

7. ONLY COPIES FROM THE ORIGINAL OF THIS PLAN, CLEARLY MARKED WITH APPROPRIATE PROFESSIONAL'S SEAL SHALL BE CONSIDERED TO BE VALID COPIES. THIS CORPORATION AND/OR ITS EMPLOYEES ARE NOT LIABLE FOR ERRORS OR OMISSIONS RESULTING FROM THIS CONDITION. 8. THE ORIGINAL OF THIS DRAWING IS THE PROPERTY OF RODRIGUEZ CONSULTING, LLC.

10. NO PART OF THIS PLAN MAY BE REPRODUCED, STORED IN AN INFORMATION STORAGE AND RETRIEVAL SYSTEM, OR TRANSMITTED IN ANY FORM, OR BY ANY MEANS, ELECTRICAL MECHANICAL, PHOTOCOPYING, RECORDING OR OTHERWISE WITHOUT PRIOR WRITTEN PERMISSION OF RODRIGUEZ

1 INCH = 20 FEET

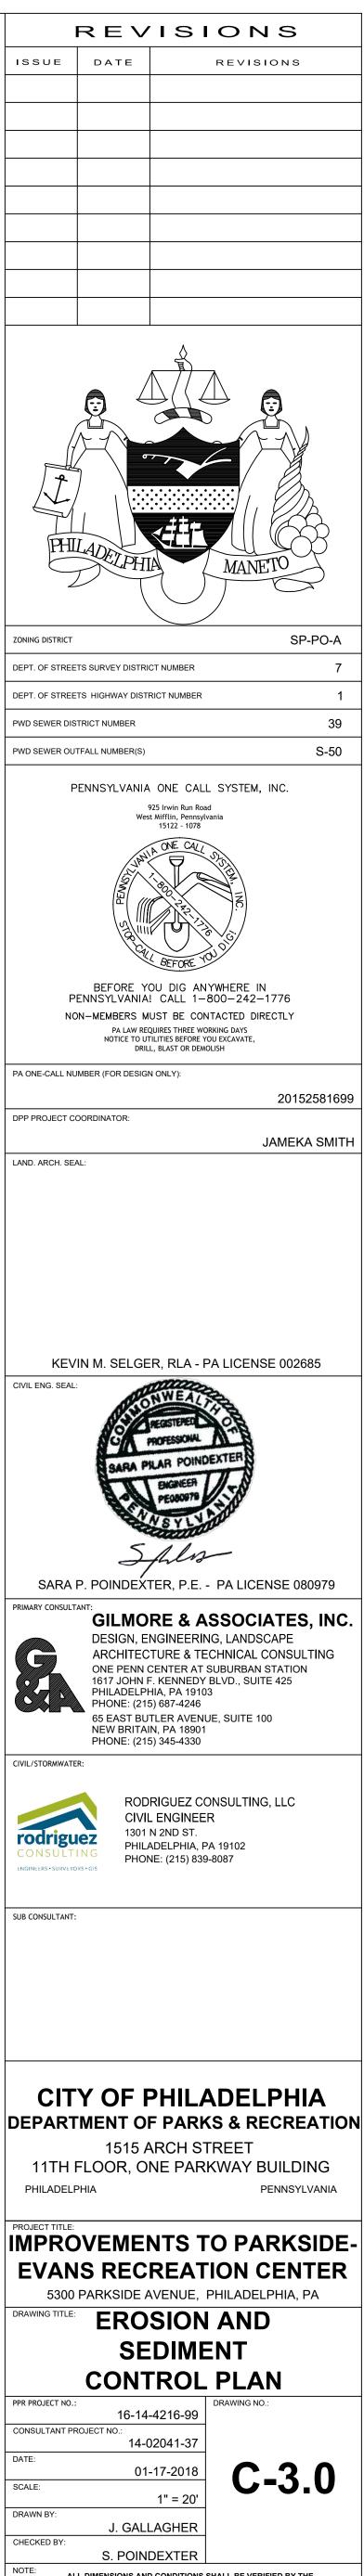

ALL DIMENSIONS AND CONDITIONS SHALL BE VERIFIED BY THE CONTRACTOR AT THE SITE BEFORE PROCEEDING WITH THE WORK.